


NOTES:

DIMENSIONS AND DETAILS TO BE DETERMINED BY PARTICULAR SITE CONDITIONS.

TO THE BEST OF OUR KNOWLEDGE, THE INFORMATION CONTAINED HEREIN IS ACCURATE. HOWEVER, SHORETEC® LLC CANNOT ACCEPT ANY LIABILITY OF ANY KIND FOR THE ACCURACY OR COMPLETENESS THEREOF. FINAL DETERMINATION OF THE SUITABILITY OF ANY INFORMATION OR MATERIAL FOR THE USE CONTEMPLATED AND OF ITS MANNER OF USE IS THE RESPONSIBILITY OF THE USER.

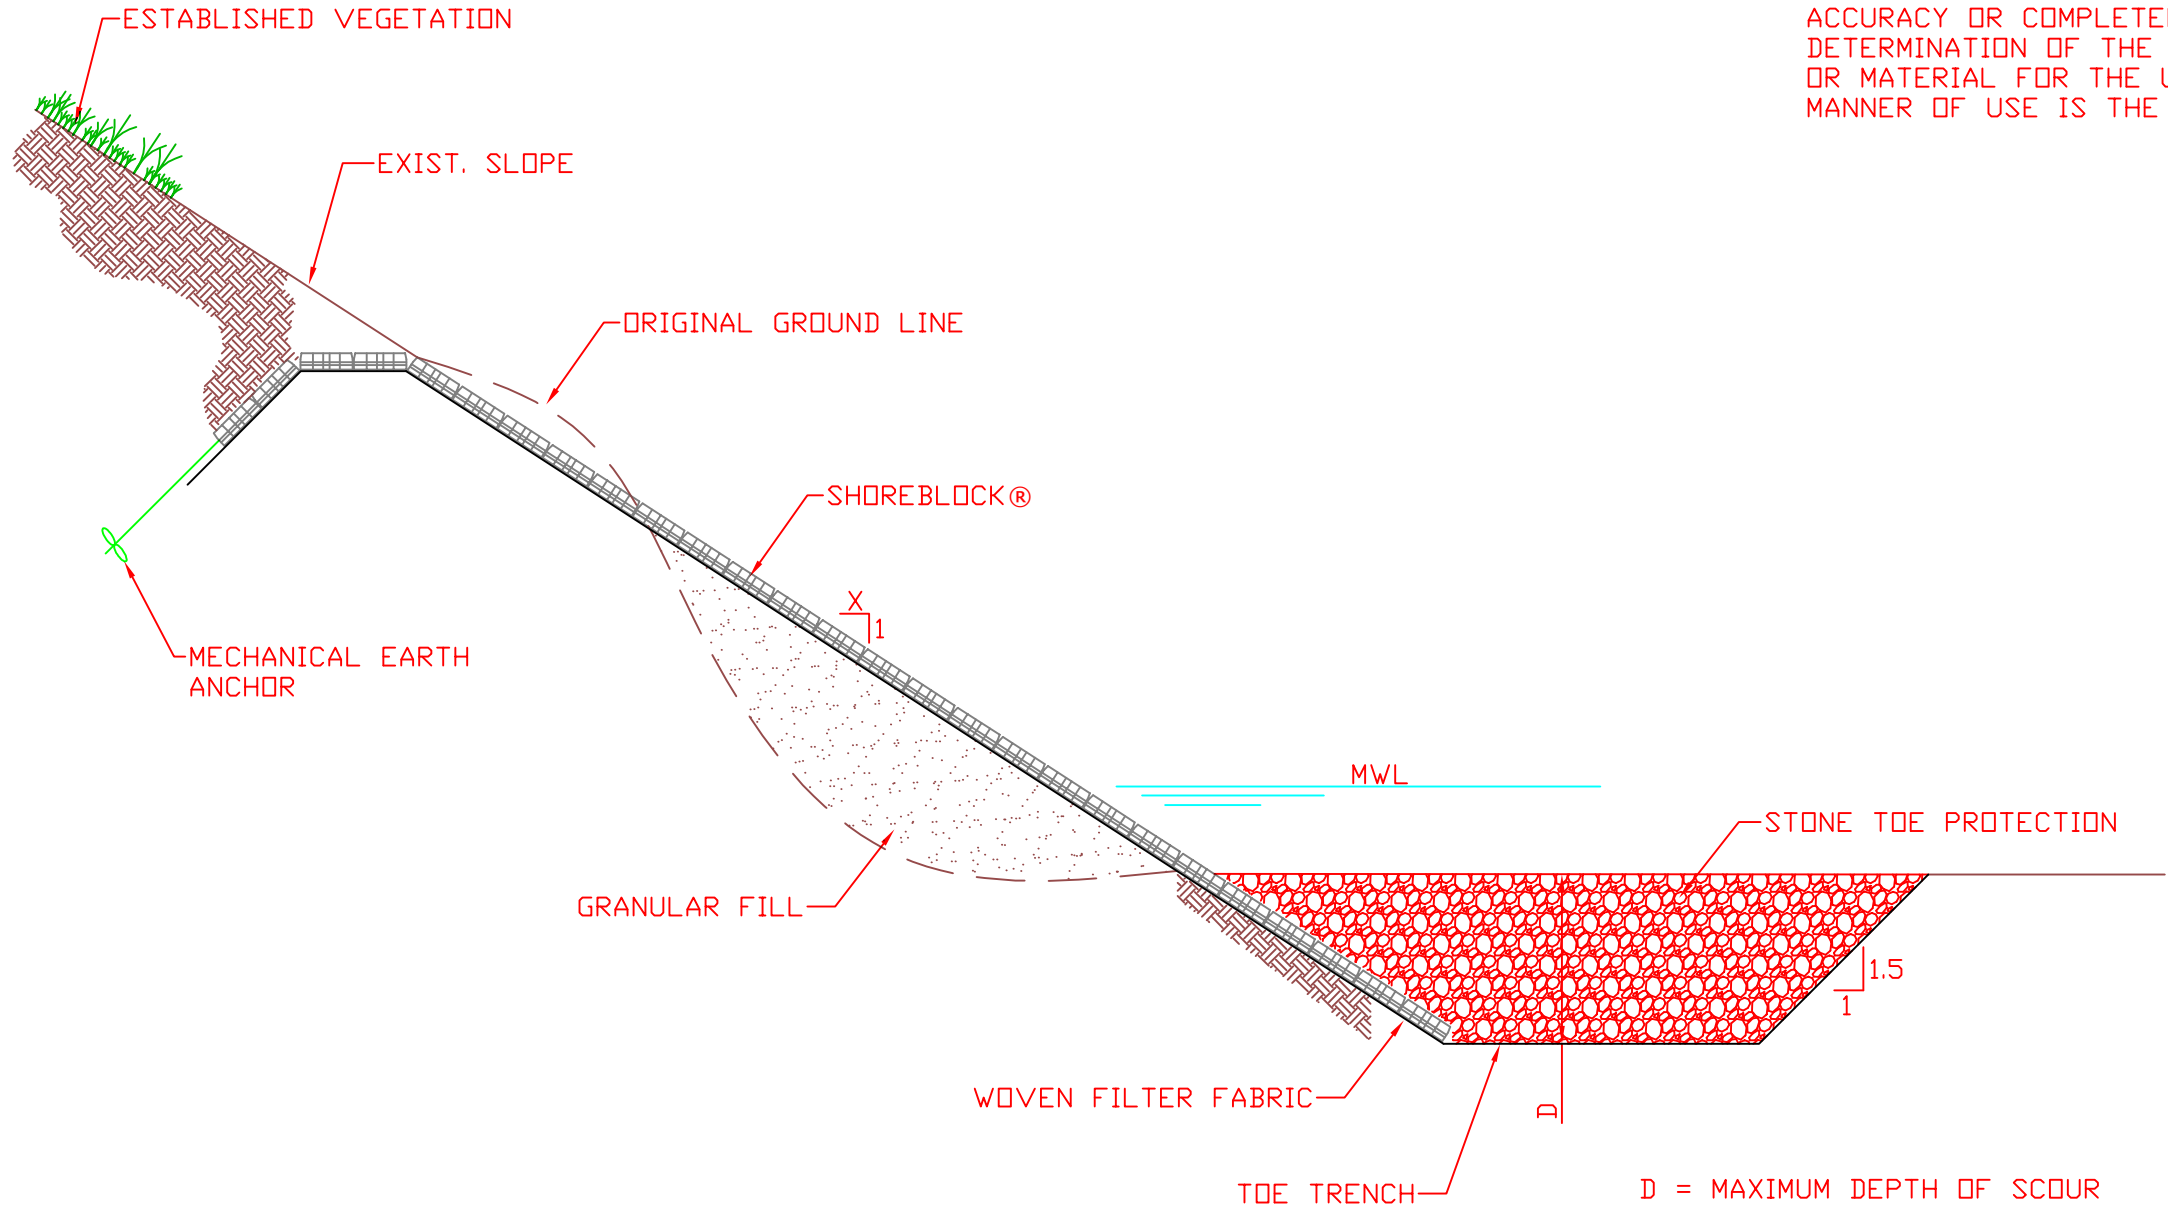

**SHORETEC® L.L.C.**

510 O'NEAL LANE  
 Baton Rouge, Louisiana 70819  
 (225) 408-1444 - Phone  
 (225) 408-1445 - Fax  
 www.shorettec.com

Client:		Title:		No.		Date	Revision	By
		SHOREBLOCK® BD SERIES REVETMENT WITH TOE TRENCH						
Scale:	Drawn By:	File Name:	Project No:	Drawing No:				
N.T.S.	A. CASE			14				

DISCLAIMER  
 THE INFORMATION CONTAINED HEREIN HAS BEEN COMPILED BY SHORETEC® LLC AND TO THE BEST OF OUR KNOWLEDGE, ACCURATELY REPRESENTS THE SHOREBLOCK® PRODUCT USE IN THE APPLICATIONS WHICH ARE ILLUSTRATED. FINAL DETERMINATION OF THE SUITABILITY FOR THE USE CONTEMPLATED AND ITS MANNER OF USE ARE THE SOLE RESPONSIBILITY OF THE USER. STRUCTURAL DESIGN AND ANALYSIS SHALL BE PERFORMED BY A QUALIFIED ENGINEER.

THIS DRAWING IS BEING FURNISHED FOR THIS SPECIFIC PROJECT ONLY. ANY PARTY ACCEPTING THIS DOCUMENT DOES SO IN CONFIDENCE AND AGREES THAT IT SHALL NOT BE DUPLICATED IN WHOLE OR IN PART, NOR DISCLOSED TO OTHERS WITHOUT THE CONSENT OF SHORETEC® L.L.C.